





BASEMENT PLAN

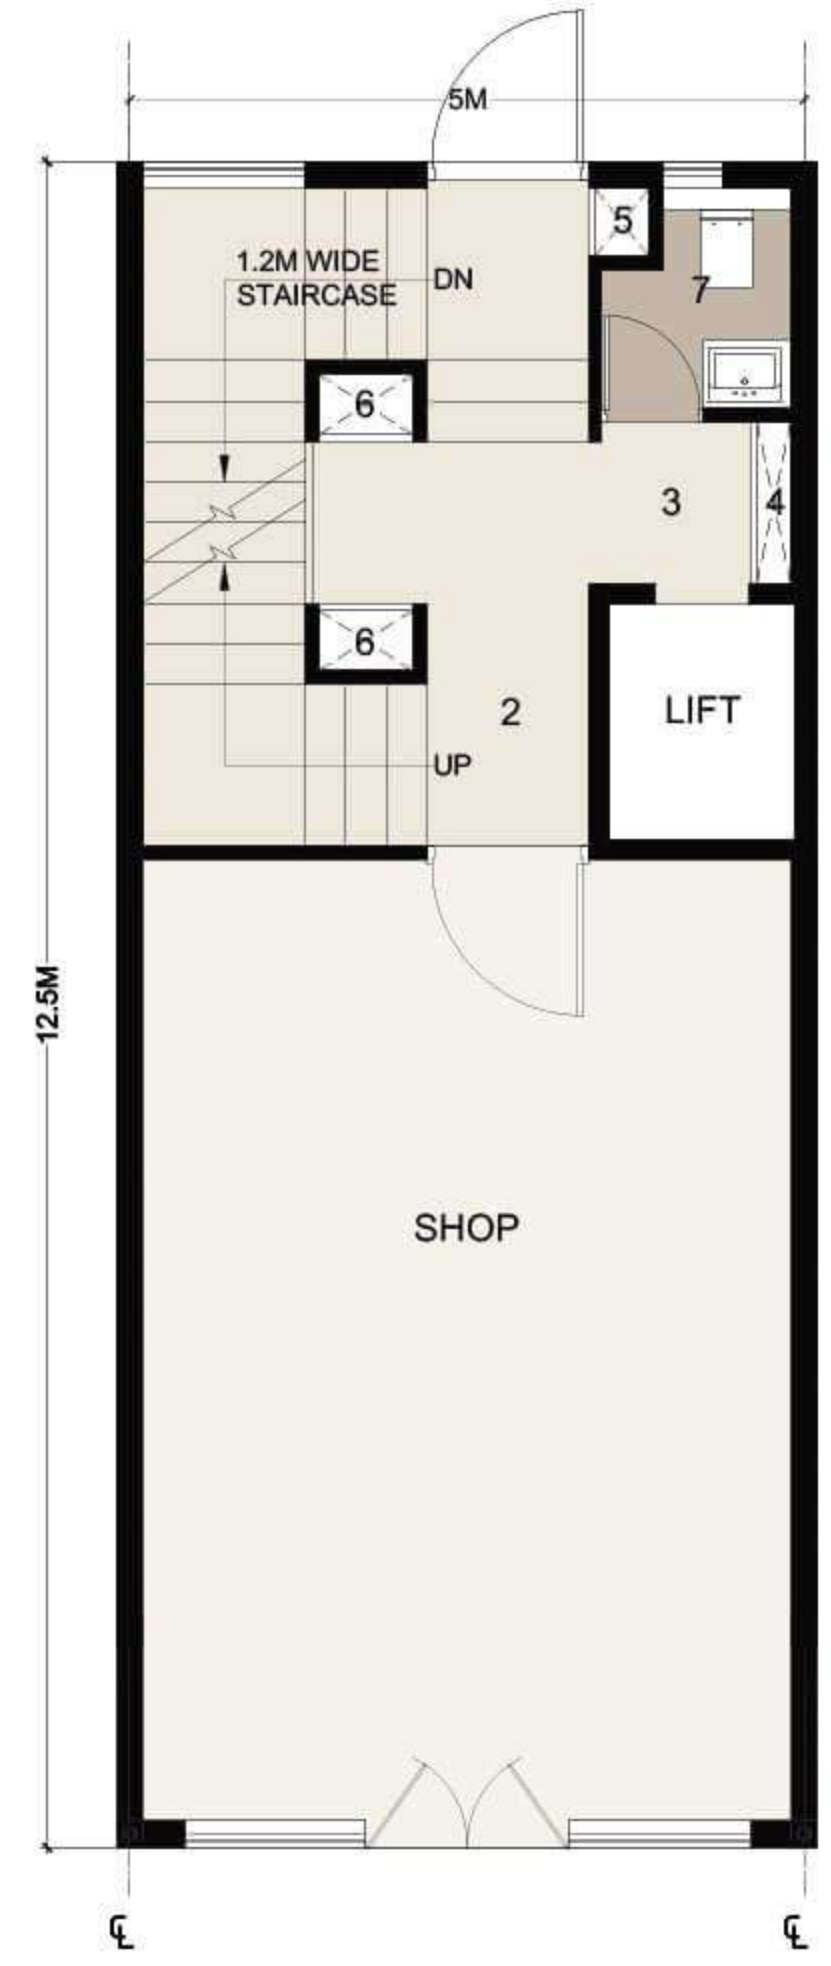

GROUND FLOOR PLAN



TYPICAL FLOOR PLAN  
(1ST TO 4TH)

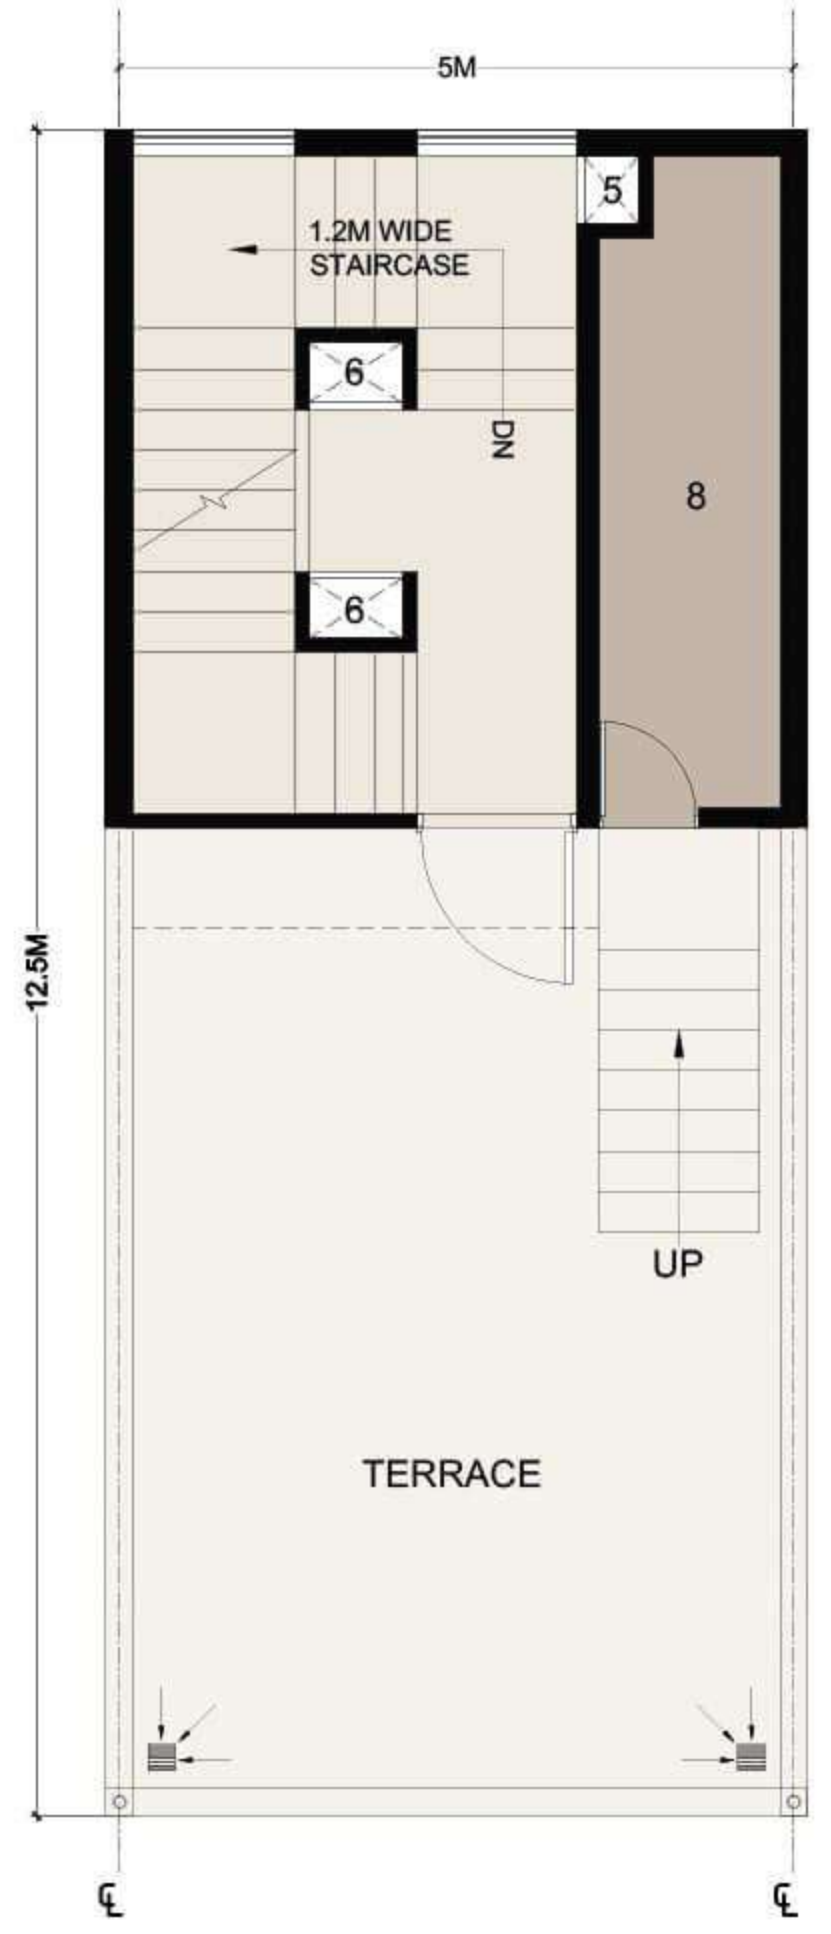


TERRACE PLAN

- 1 - TOILET
- 2 - PASSAGE
- 3 - LIFT LOBBY
- 4 - ELECTRICAL SHAFT
- 5 - PLUMBING SHAFT
- 6 - CUTOUT
- 7 - STORE
- 8 - MACHINE ROOM

Plot Type-C (5M X 12.5M)  
75 sq.yds



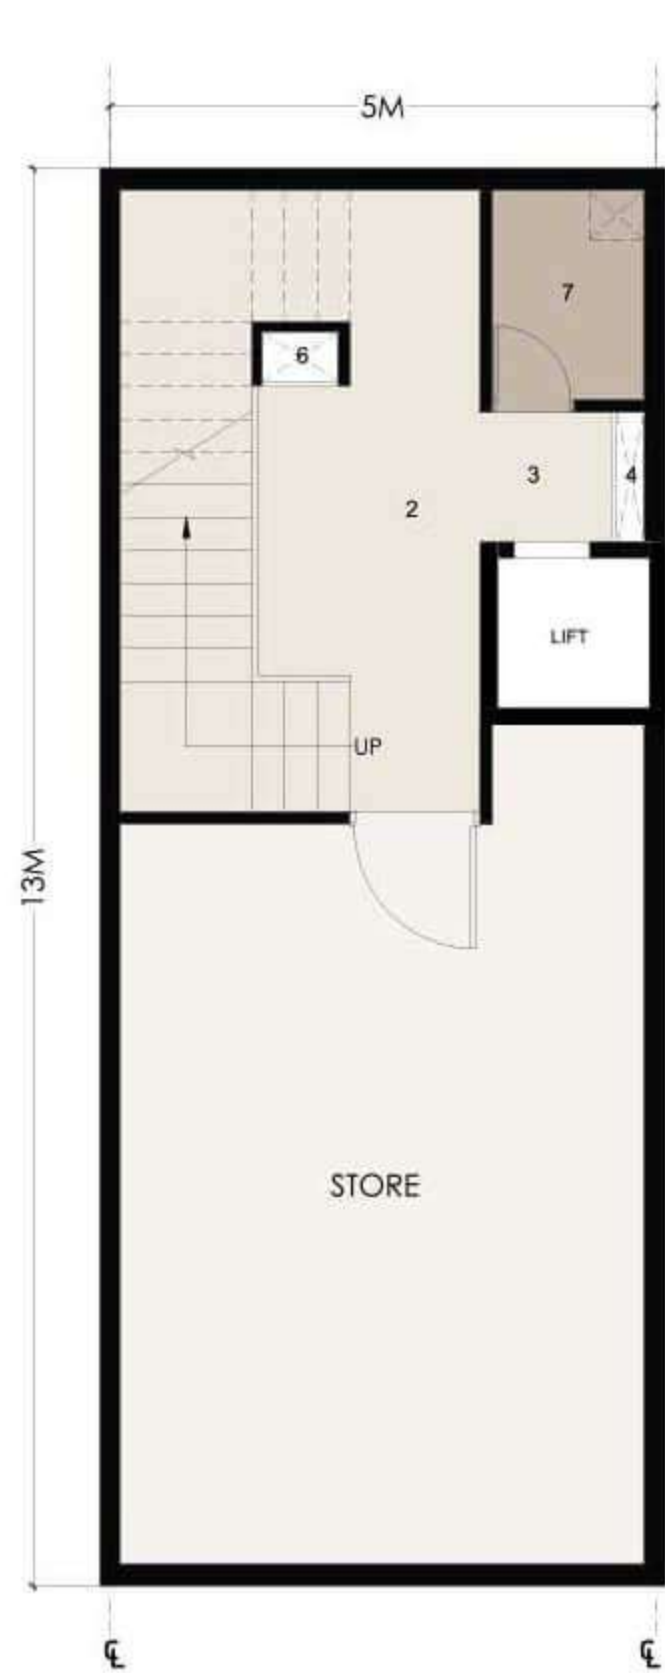

BASEMENT PLAN




GROUND FLOOR PLAN



FIRST FLOOR PLAN



TYPICAL FLOOR PLAN (2ND TO 4TH )

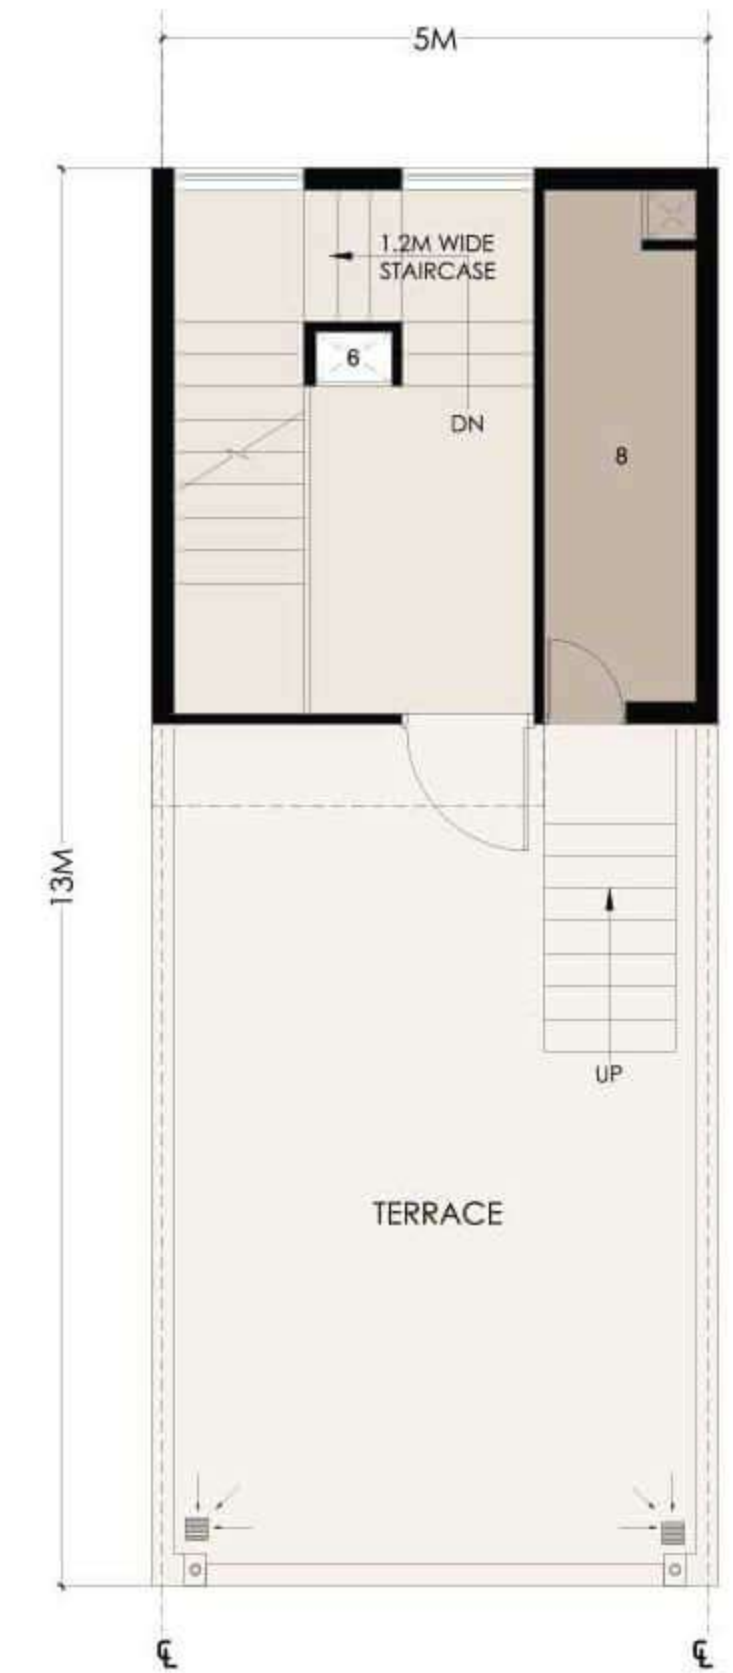

TERRACE PLAN

- 1 - TOILET
- 2 - PASSAGE
- 3 - LIFT LOBBY
- 4 - ELECTRICAL SHAFT
- 5 - PLUMBING SHAFT
- 6 - CUTOUT
- 7 - STORE
- 8 - MACHINE ROOM

Plot Type-D (5M X 13M)  
78 sq.yds



BASEMENT PLAN




GROUND FLOOR PLAN



FIRST FLOOR PLAN



TYPICAL FLOOR PLAN (2ND TO 4TH )

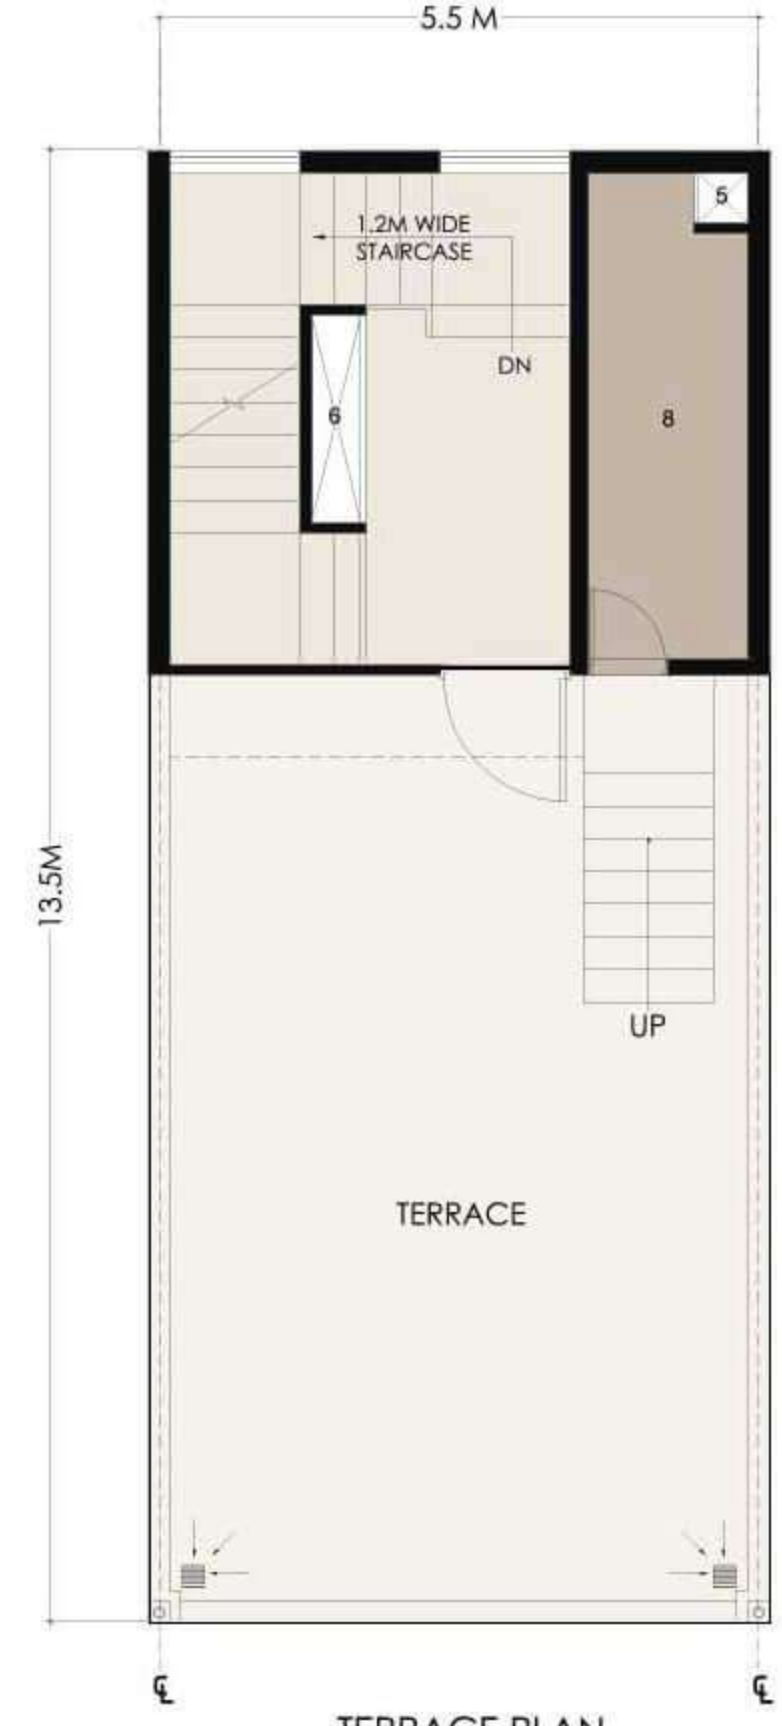

TERRACE PLAN


- 1 - TOILET
- 2 - PASSAGE
- 3 - LIFT LOBBY
- 4 - ELECTRICAL SHAFT
- 5 - PLUMBING SHAFT
- 6 - CUTOUT
- 7 - STORE
- 8 - MACHINE ROOM

Plot Type-G (5.5M X 13.5M)  
89 sq.yds






BASEMENT PLAN

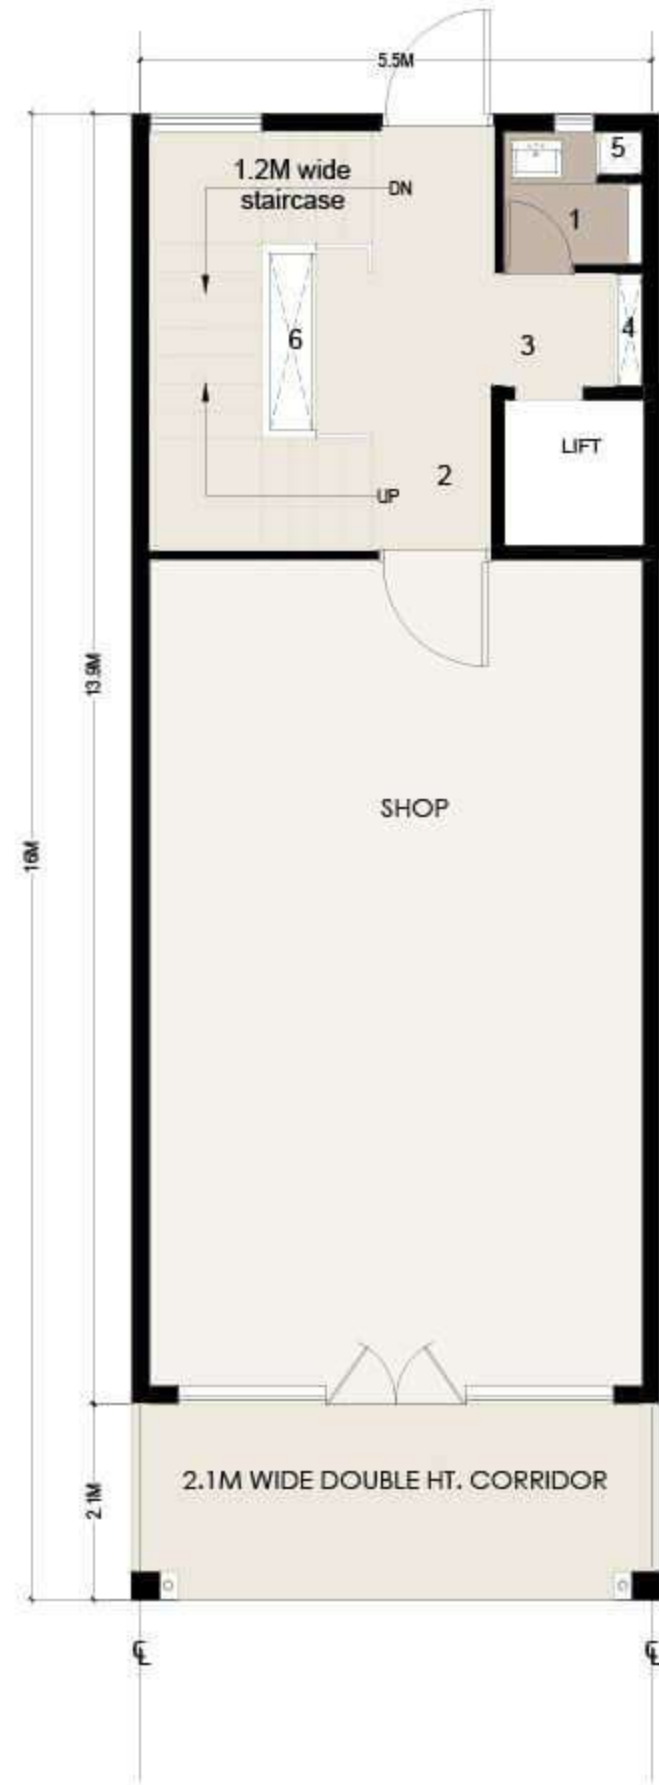


GROUND FLOOR PLAN



FIRST FLOOR PLAN

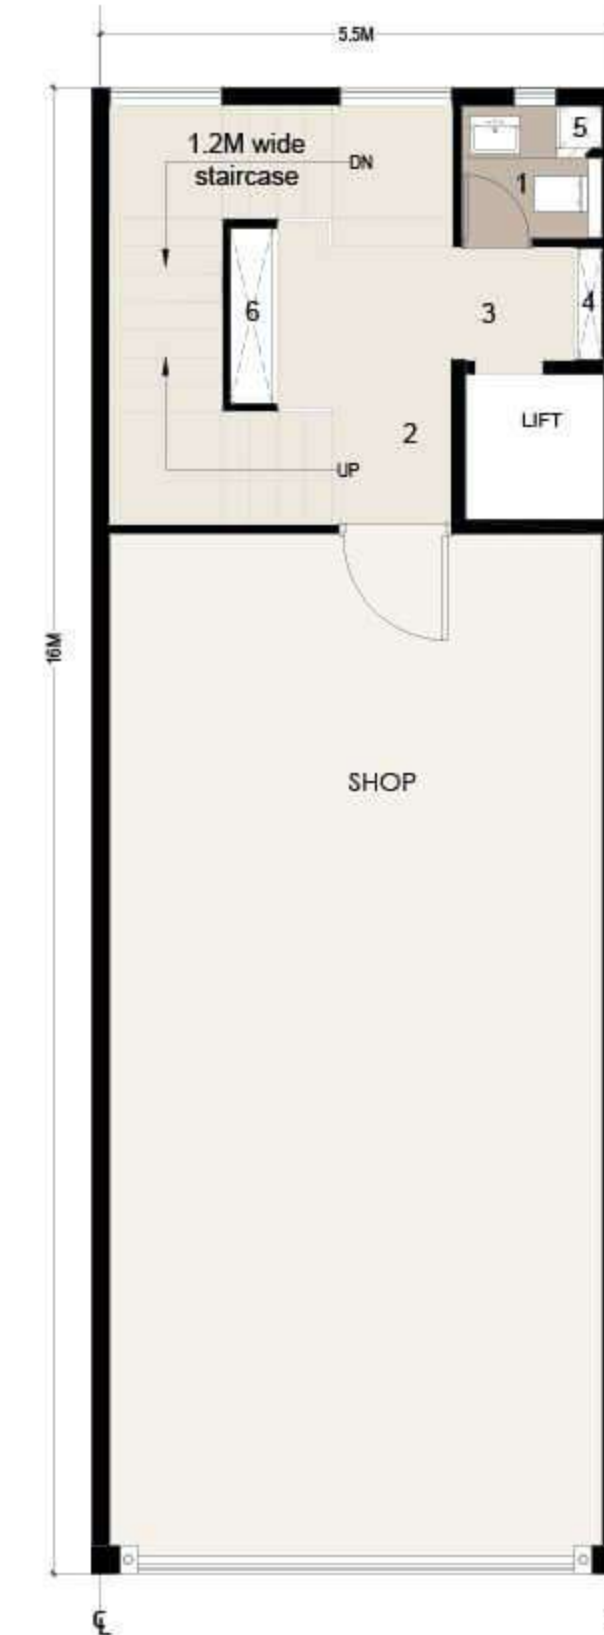


TYPICAL FLOOR PLAN 2nd-4th

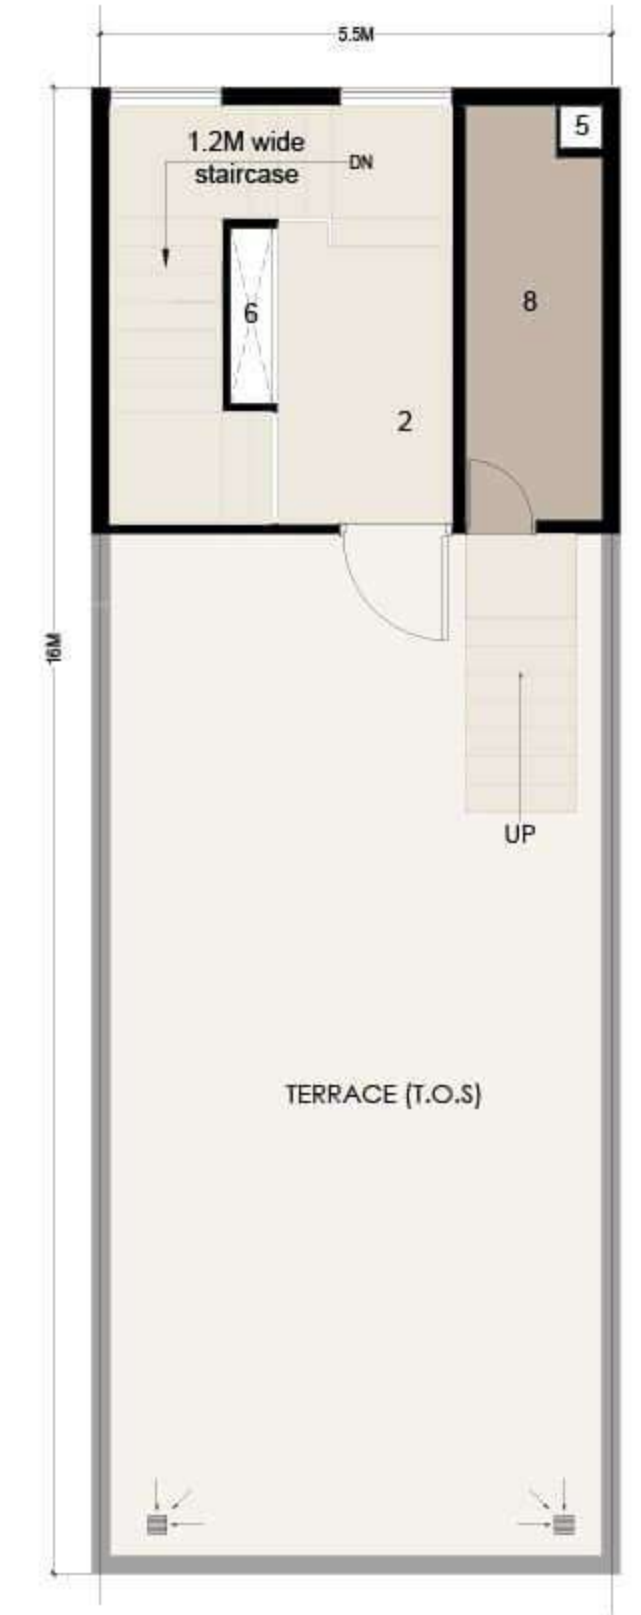


TERRACE PLAN

- 1 - TOILET
- 2 - PASSAGE
- 3 - LIFT LOBBY
- 4 - ELECTRICAL SHAFT
- 5 - PLUMBING SHAFT
- 6 - CUTOUT
- 7 - STORE
- 8 - MACHINE ROOM

Plot Type-J (5.5MX16M)

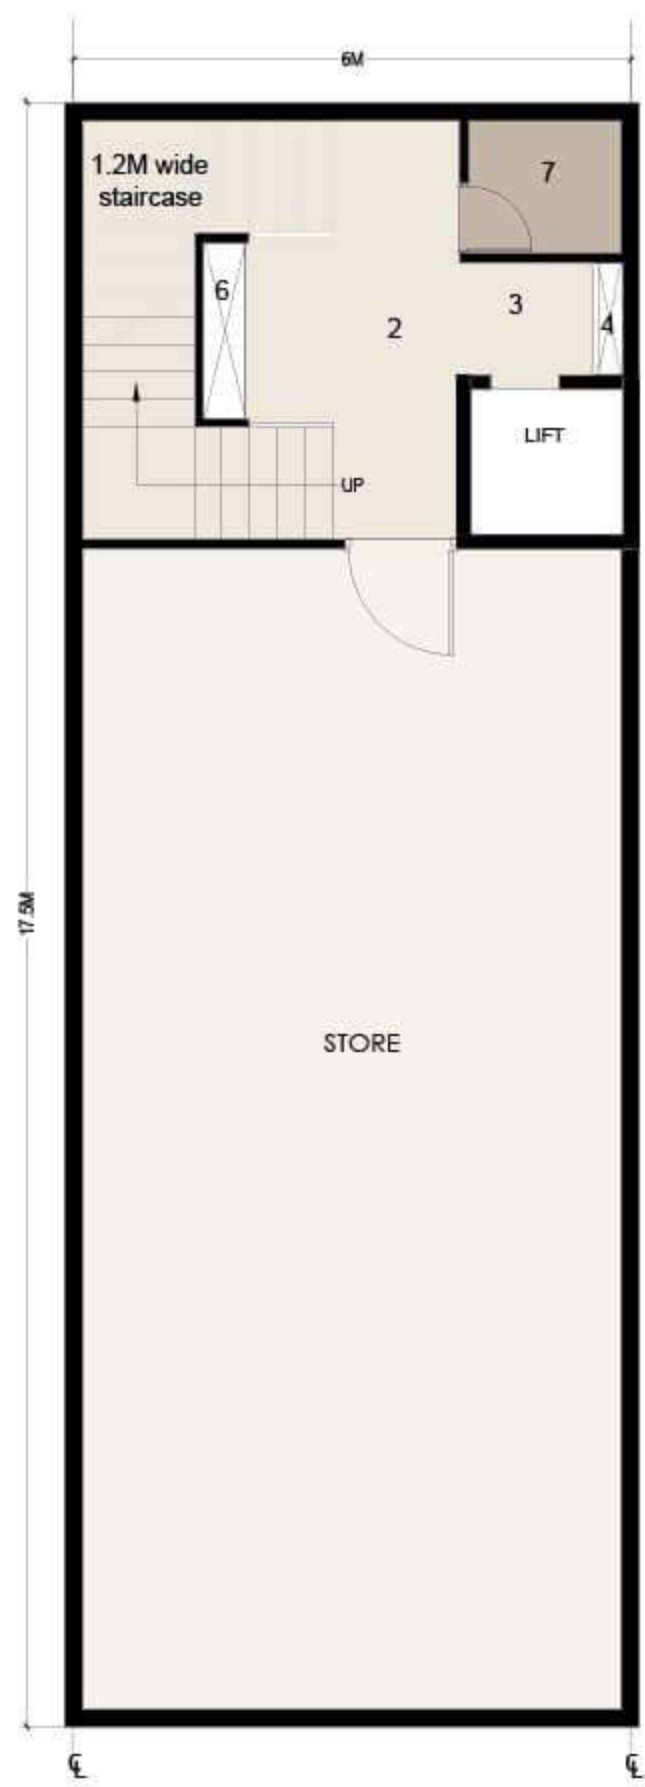

BASEMENT PLAN

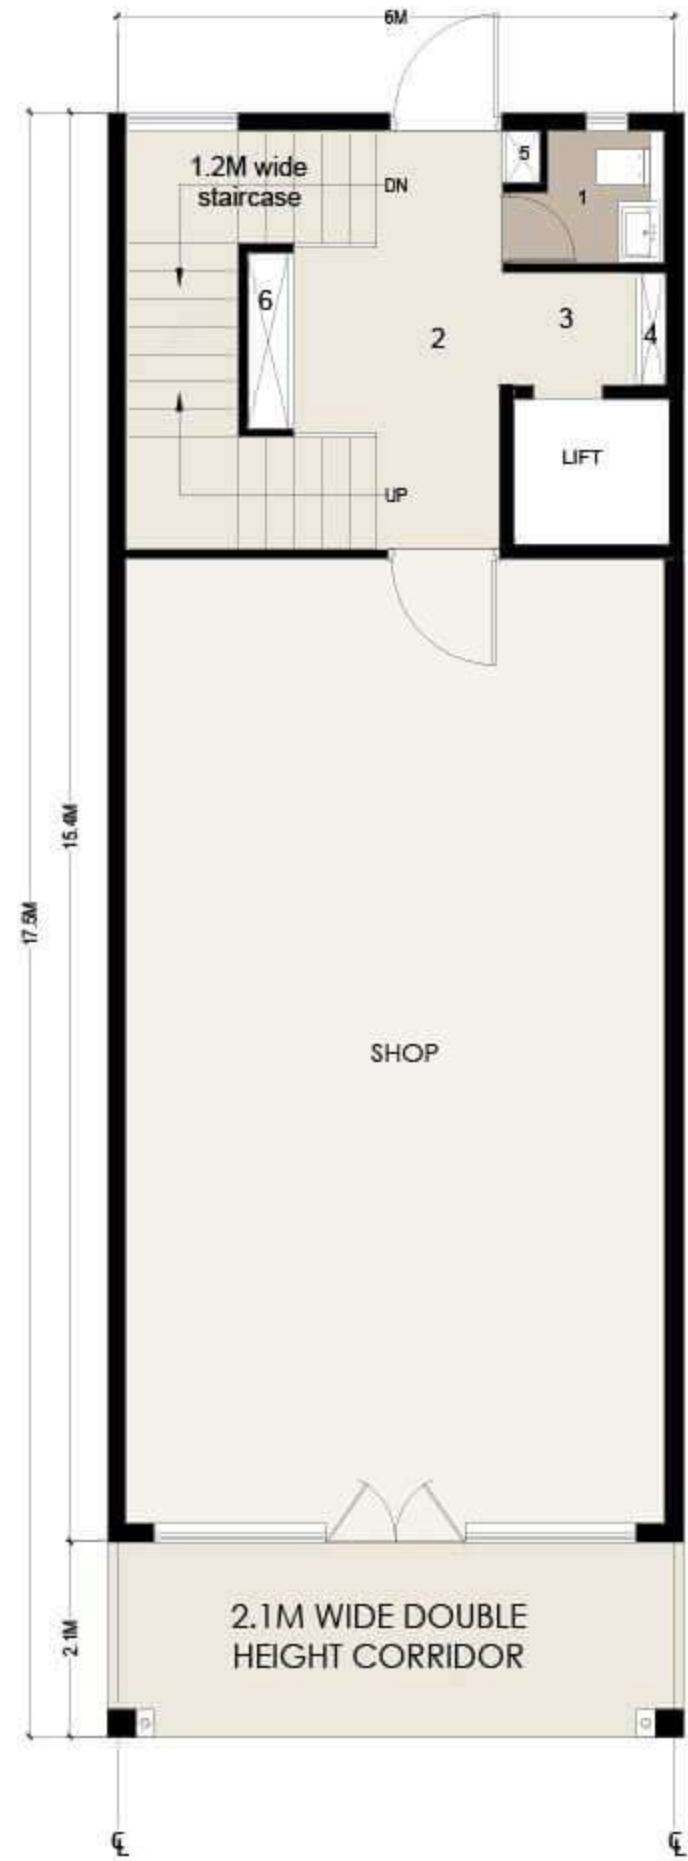


GROUND FLOOR PLAN



FIRST FLOOR PLAN



TYPICAL FLOOR PLAN 2nd-4th

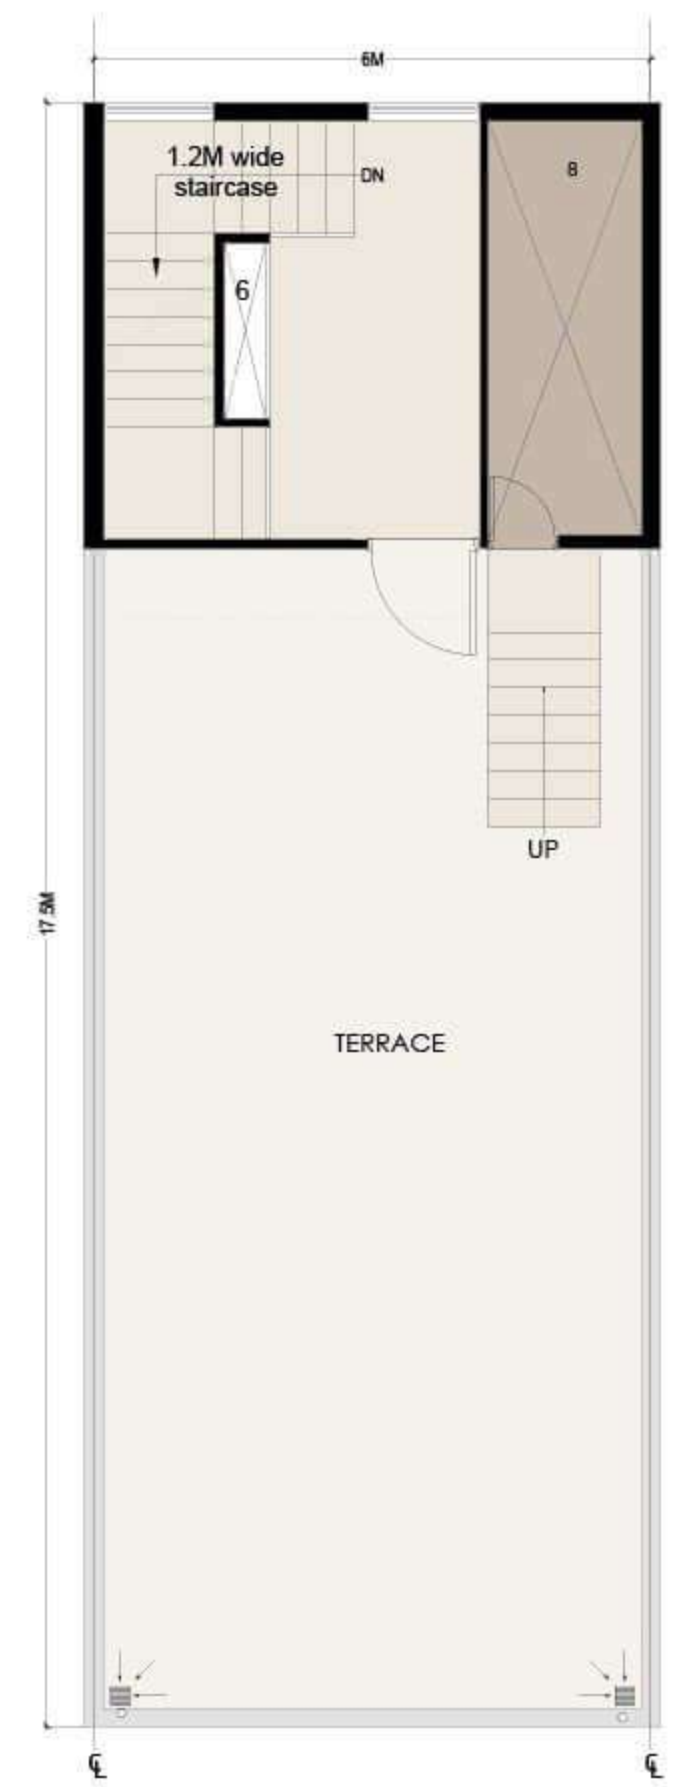

TERRACE PLAN

- 1 - TOILET
- 2 - PASSAGE
- 3 - LIFT LOBBY
- 4 - ELECTRICAL SHAFT
- 5 - PLUMBING SHAFT
- 6 - CUTOUT
- 7 - STORE
- 8 - MACHINE ROOM

Plot Type-L (6MX17.5M)  
126 sq.yds



BASEMENT PLAN




GROUND FLOOR PLAN



FIRST FLOOR PLAN



TYPICAL FLOOR PLAN

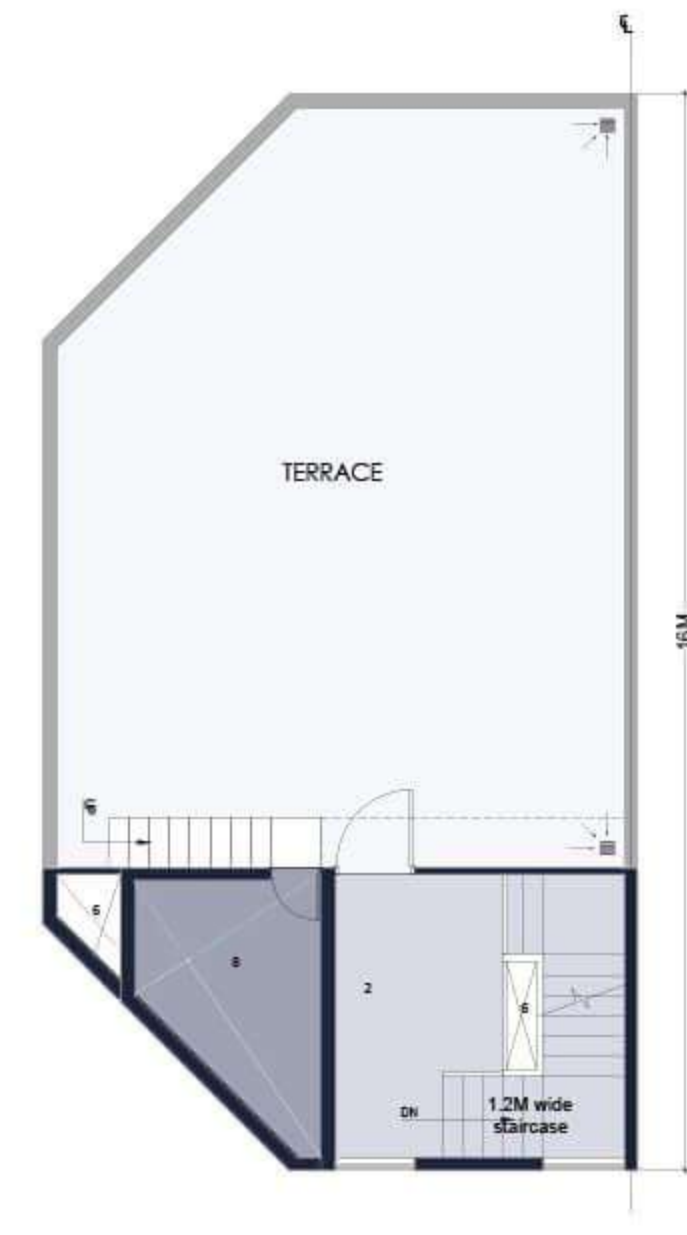

TERRACE PLAN


- 1 - TOILET
- 2 - PASSAGE
- 3 - LIFT LOBBY
- 4 - ELECTRICAL SHAFT
- 5 - PLUMBING SHAFT
- 6 - CUTOUT
- 7 - STORE
- 8 - MACHINE ROOM
- 9 - PANTRY

Plot Type- VIII  
150 sq.yds







BASEMENT PLAN

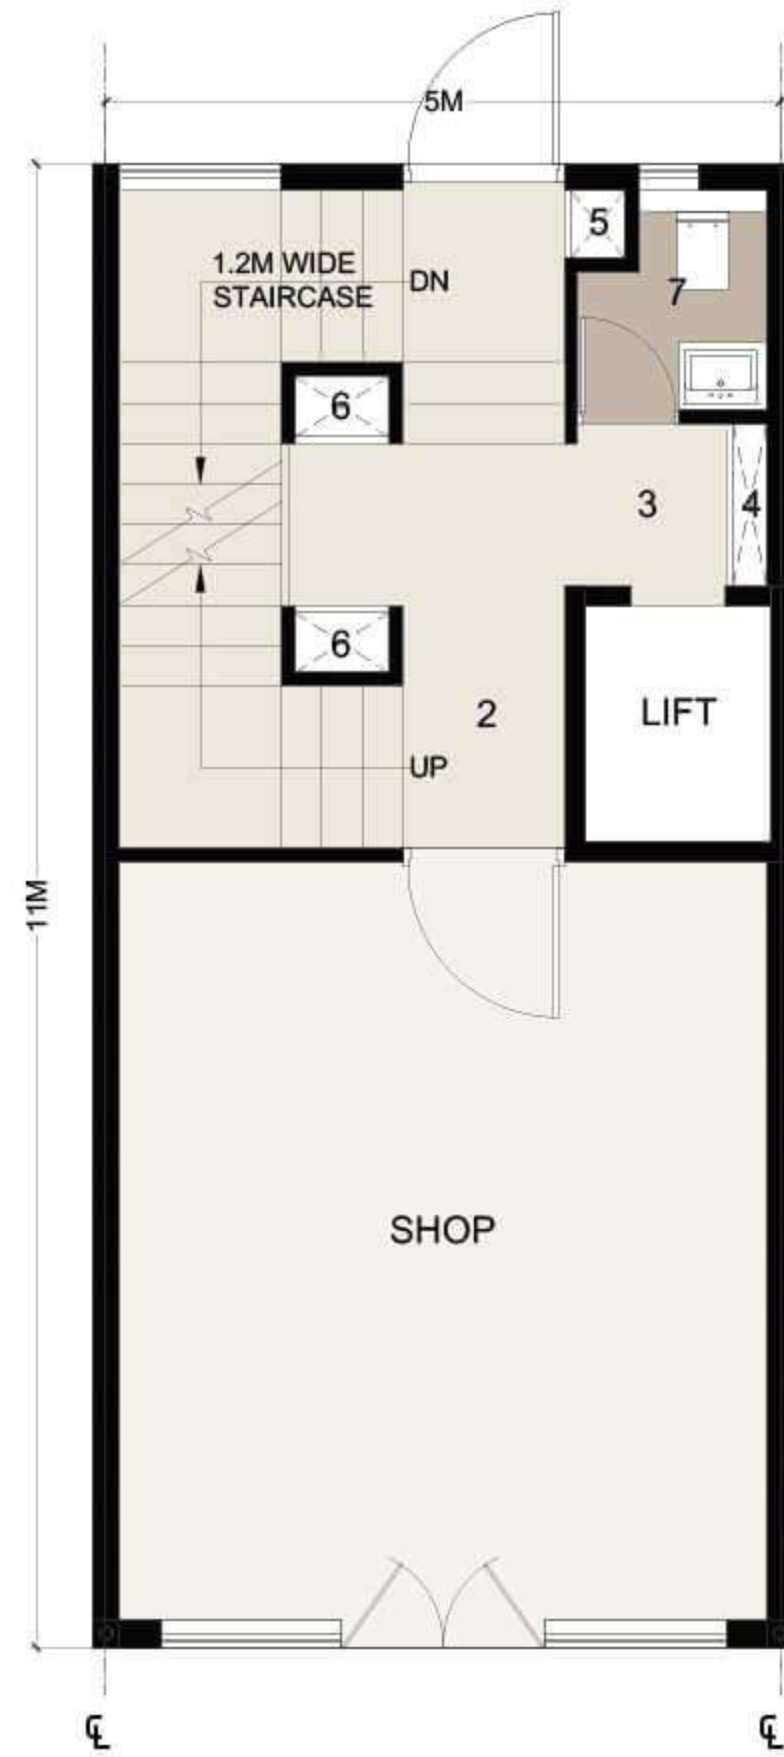

GROUND FLOOR PLAN

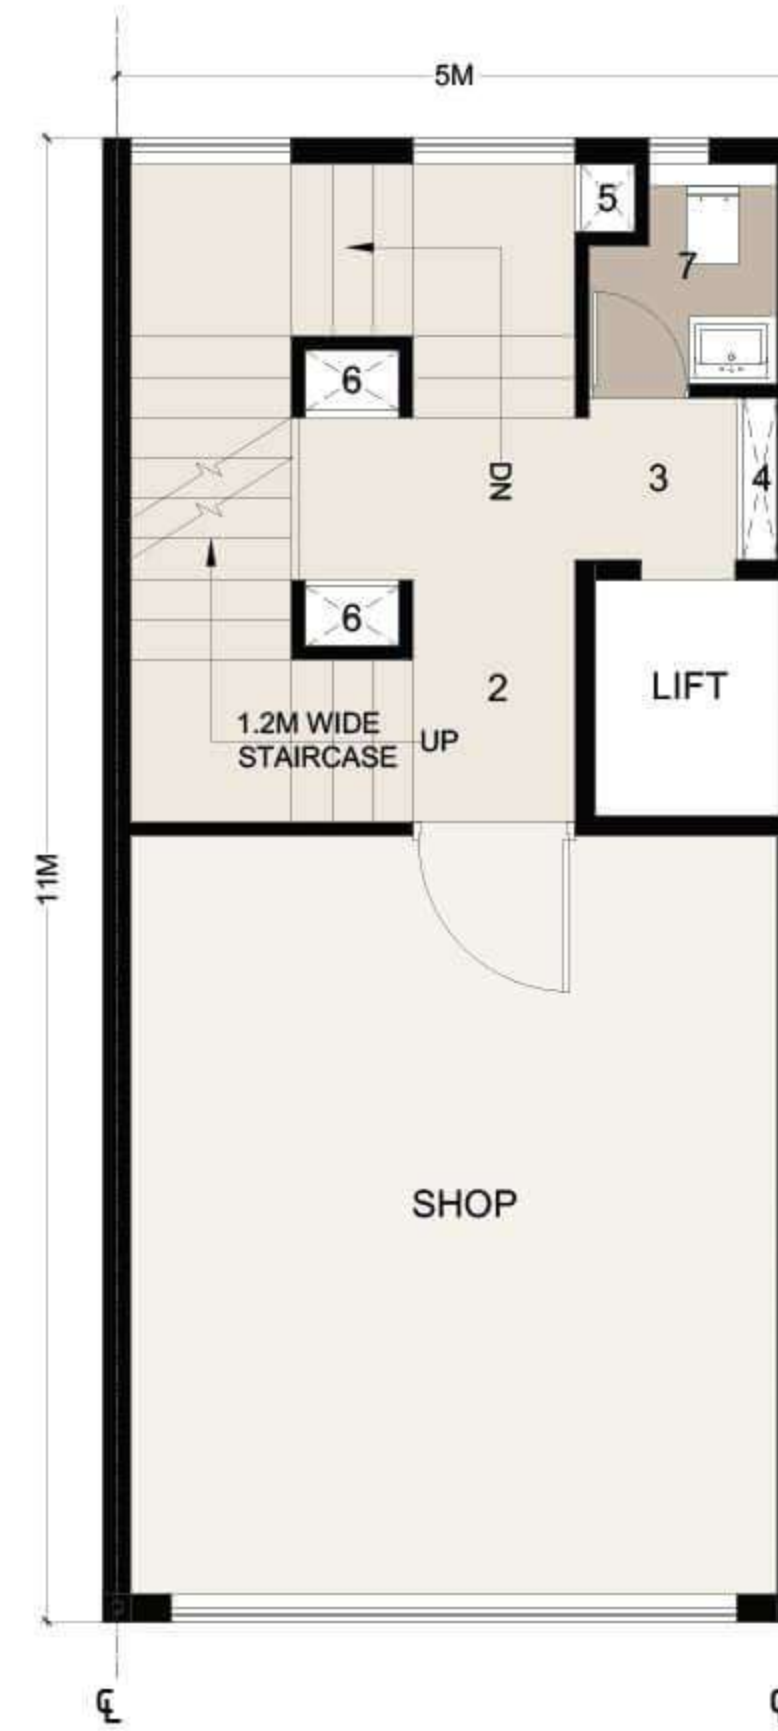

TYPICAL FLOOR PLAN  
(1ST TO 4TH)

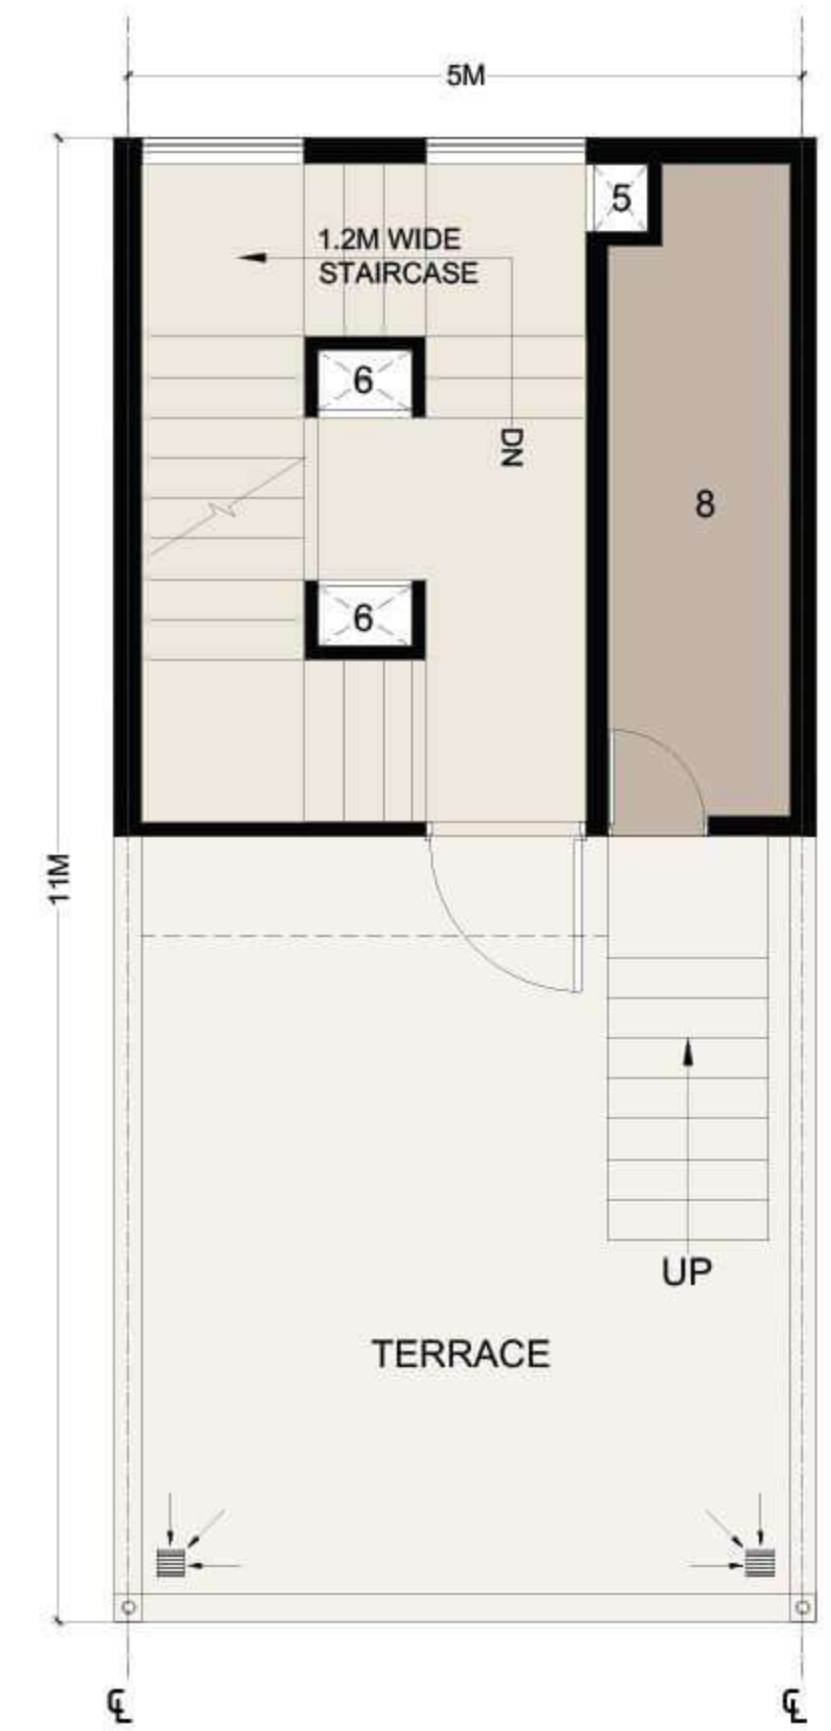

TERRACE PLAN

- 1 - TOILET
- 2 - PASSAGE
- 3 - LIFT LOBBY
- 4 - ELECTRICAL SHAFT
- 5 - PLUMBING SHAFT
- 6 - CUTOUT
- 7 - STORE
- 8 - MACHINE ROOM

Plot Type-A (5M X 11M)  
66 sq.yds